


# Handicap Ramp

Side View

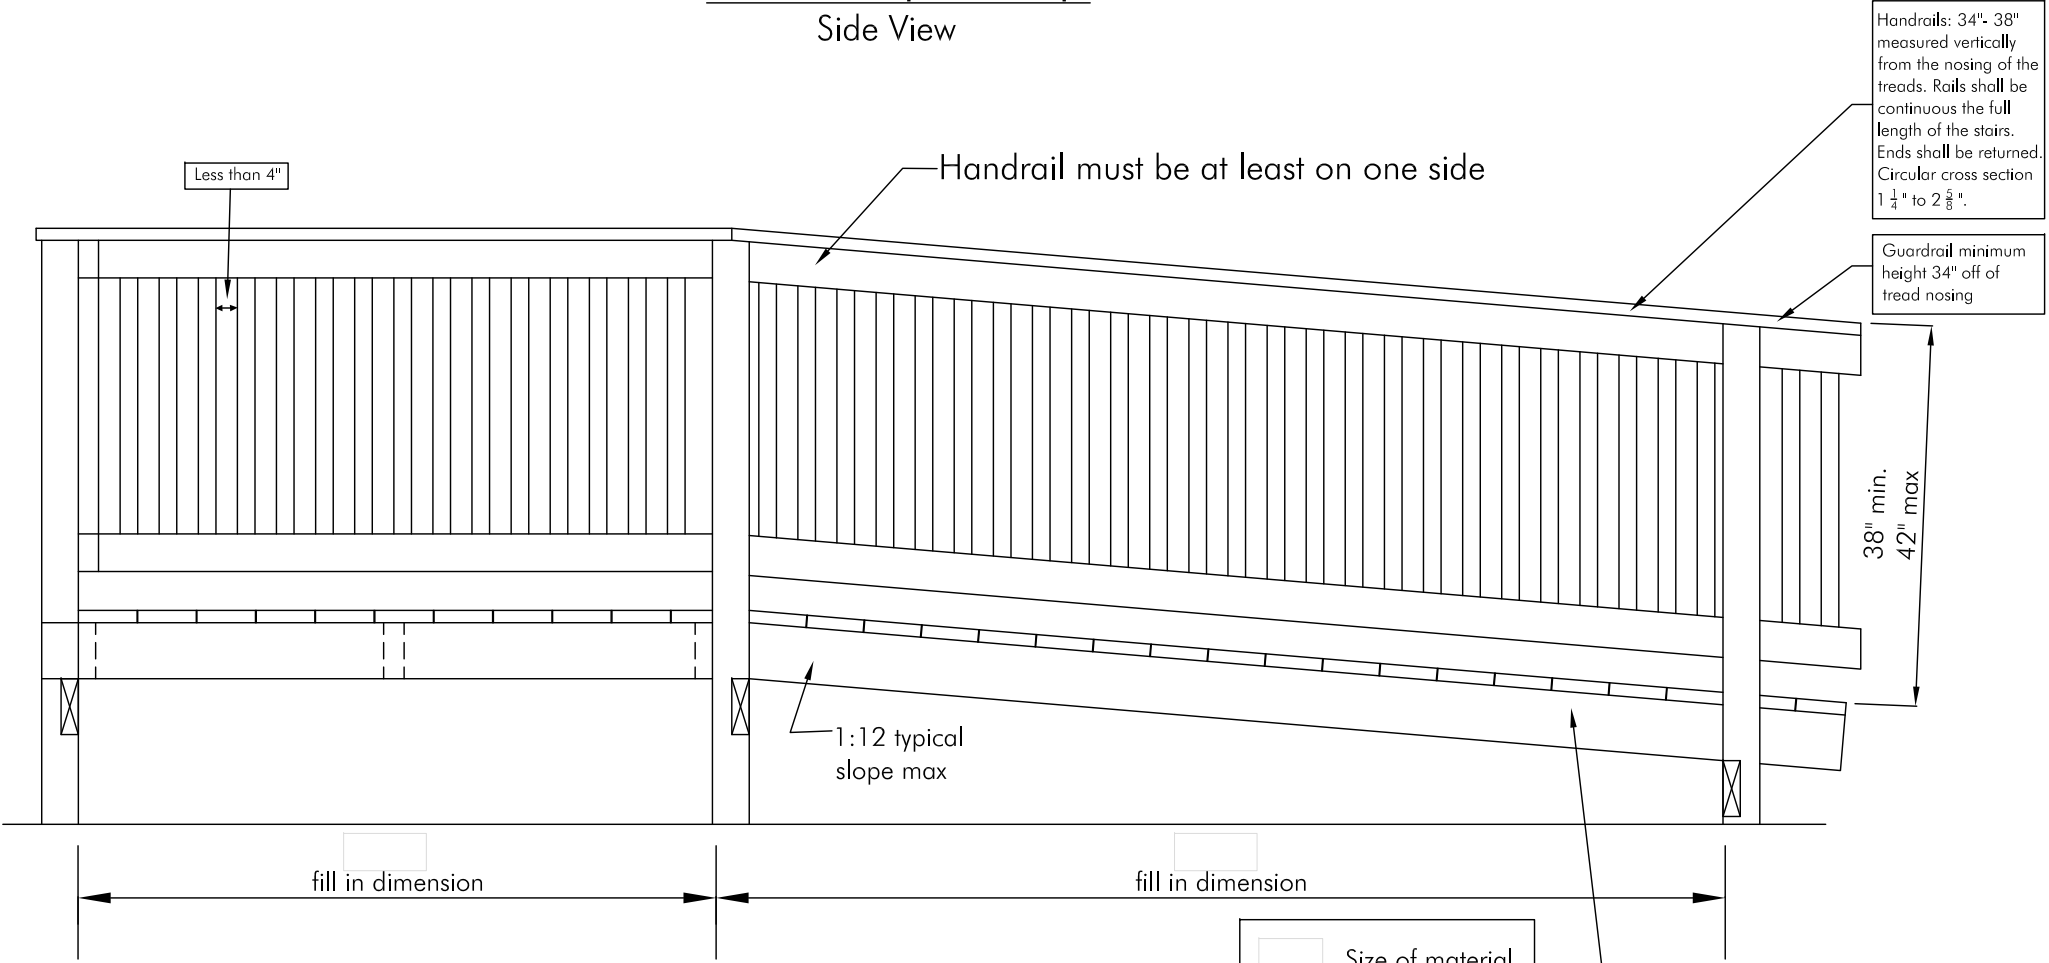

Temporary or Fixed Ramp?

- 6 months or less
- 6 months or more

**Note**

Temporary ramps can use cement blocks.  
 Fixed posts & footers must be sunk in the ground a minimum of 42".

**Options**

Size	Span length
2x6	with a 6' to 8' span
2x8	with a 8' to 10' span
2x10	with a 10' to 12' span
2x12	with a 12' to 16' span