


# Steps & Railings

4 or more steps requires a railing

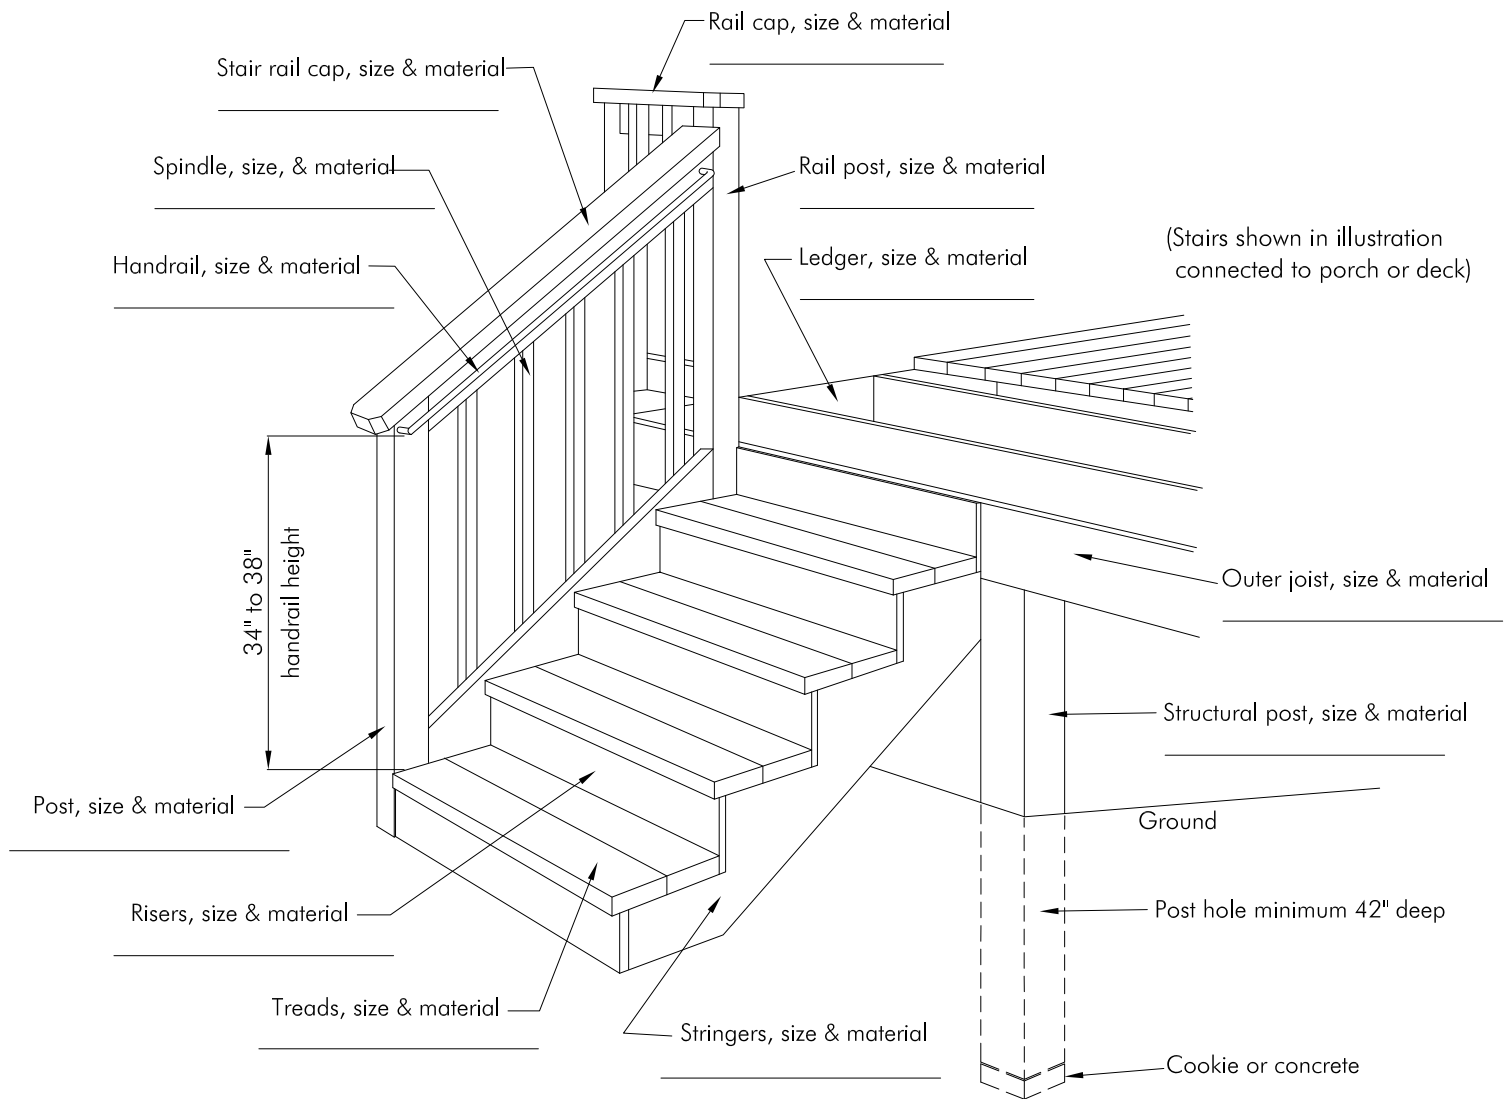

3 or fewer steps does not require a railing

